

Examined
Aug 18/93

EAST BROADWAY ADDITION

by the

BROADWAY LAND AND IMPROVEMENT CO.

W. J. Hurlbut


ENGINEER AND SURVEYOR, BLUEMIST VA.

Scale 1 inch = 200 feet,

See ORDINANCE VACATING
portion of WASHINGTON ST.
between Blocks 748. Recorded
in Deed Book 472 pg. 416 ON
THE 19TH DAY OF MAY 1976.

TESTE:

L. Wayne Kupper,
D.C.

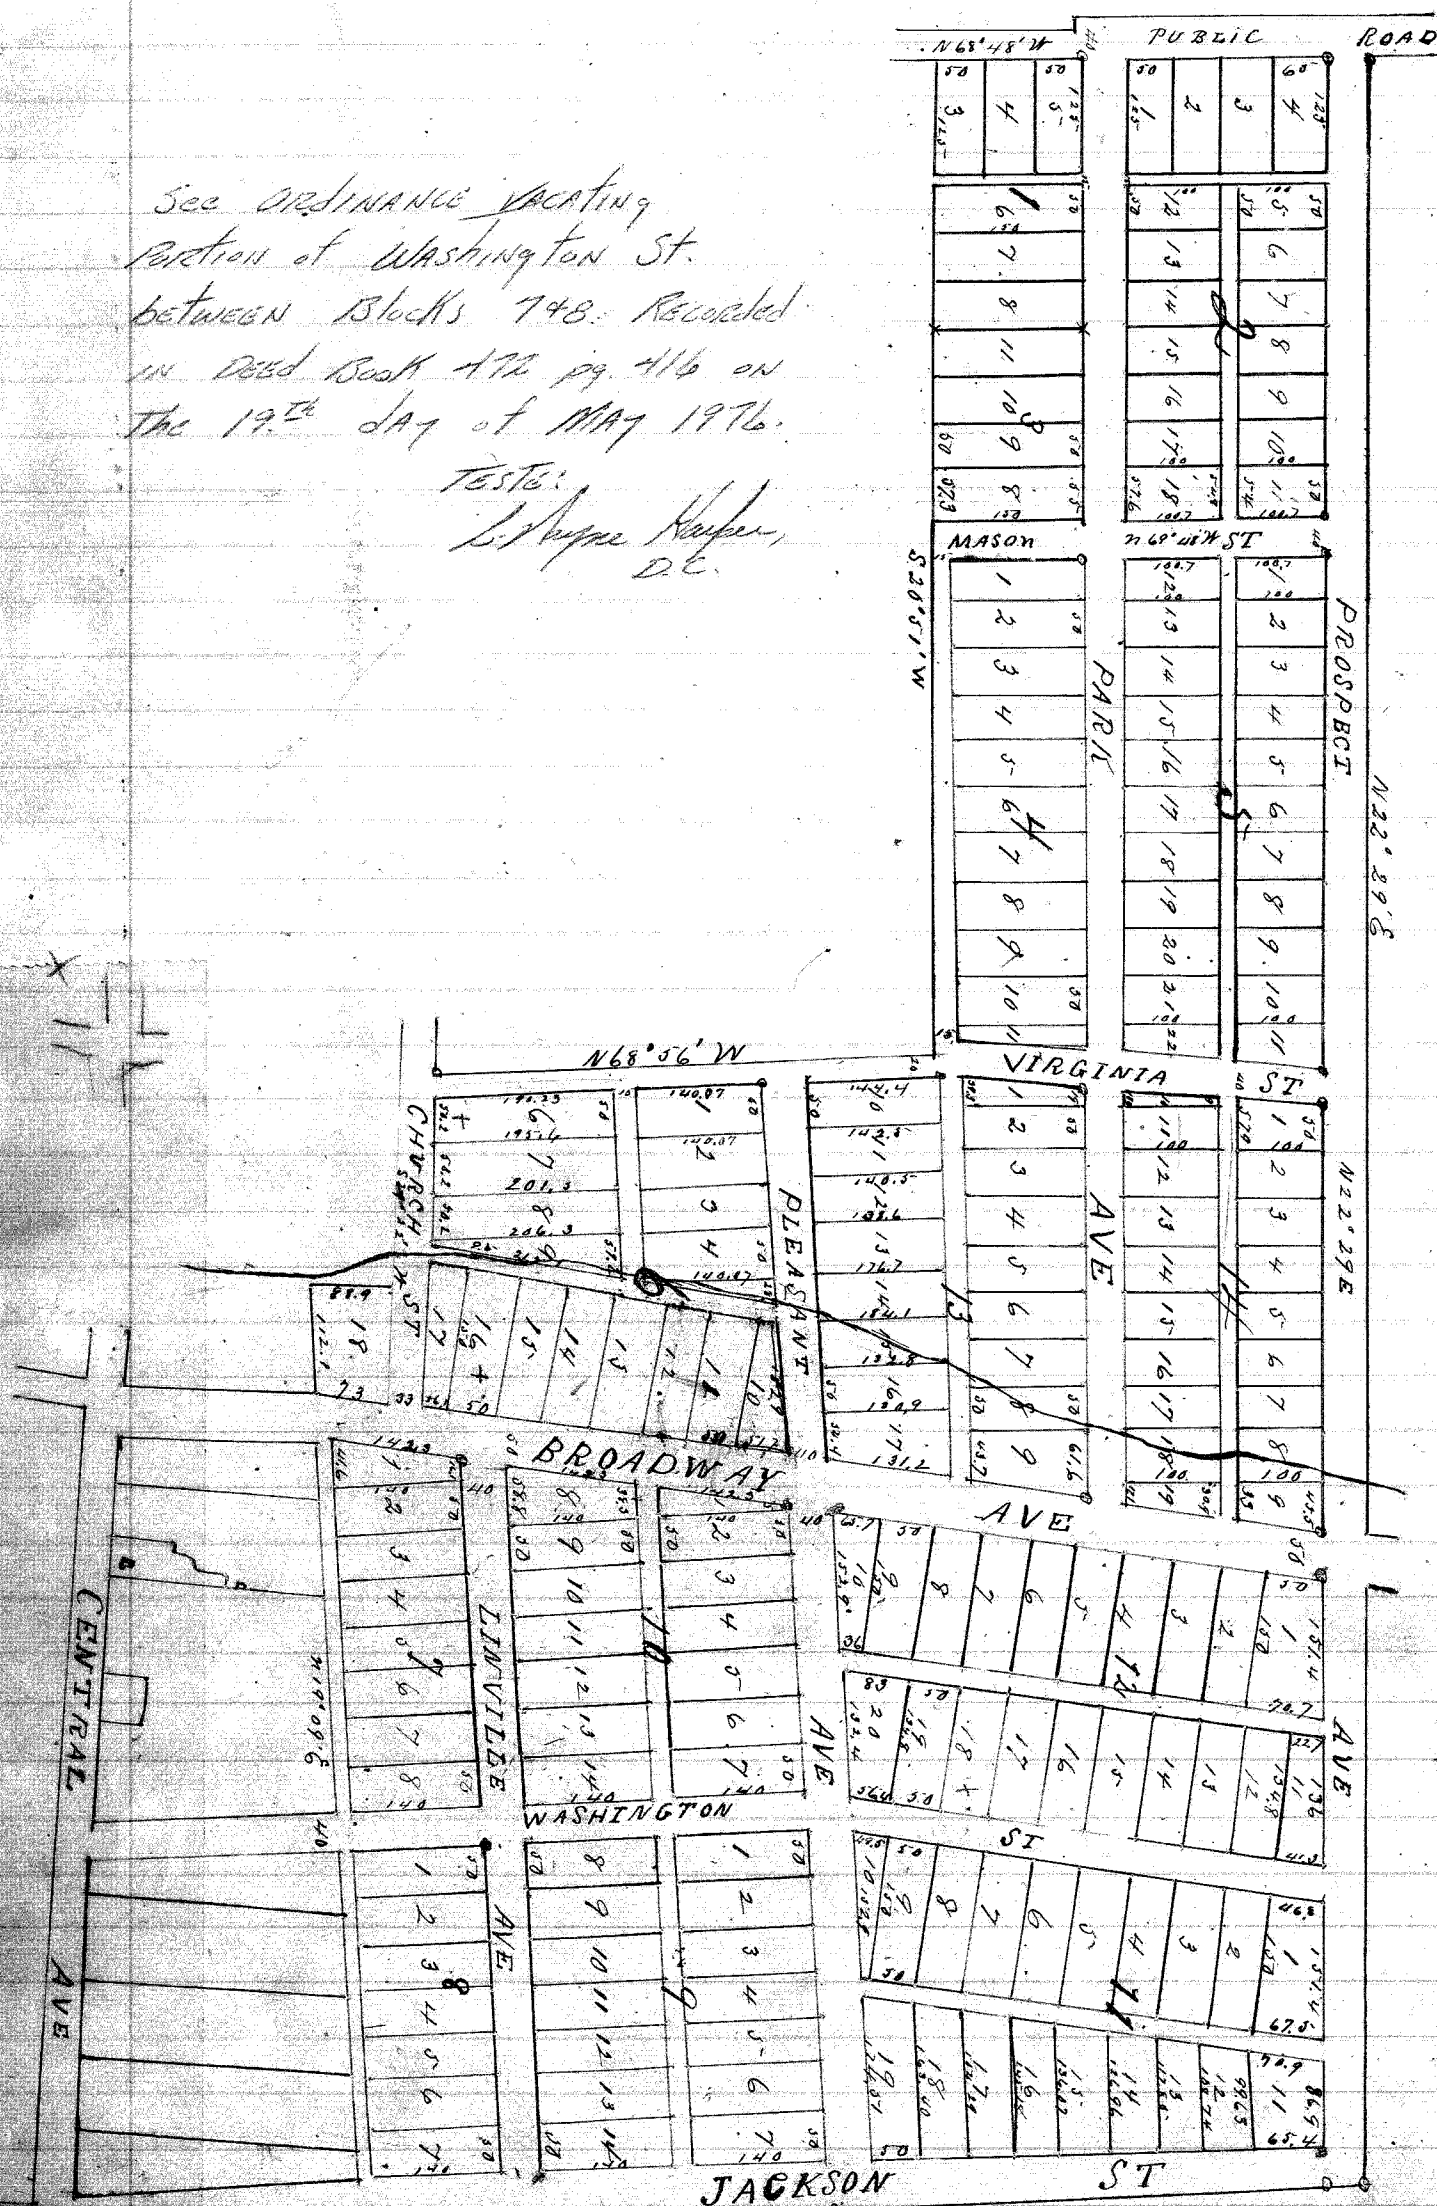

We the undersigned owners and proprietors of the tract or parcel of land, which is subdivided in the within subdivision designated as "The East Broadway Addition by The Broadway Land & Improvement Company" to the town of Broadway in the County of Rockingham and State of Virginia, do certify that the said subdivision, as minutely and particularly described therein is with our free consent and in accordance with our desire, Witness our hands and seals this 3rd day of January 1893,

John E. Roller *Seal*
Winfield Liggett *Seal*